


Figure A-12

Sample Driveway Plan

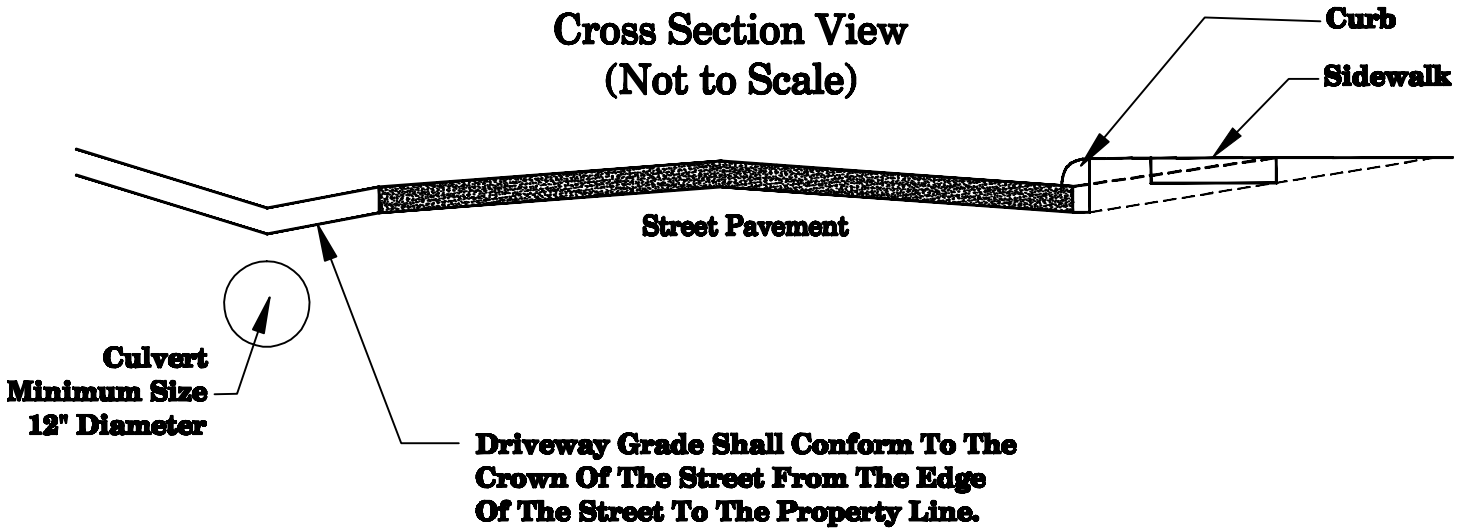

Where a driveway crosses a sidewalk, that portion of the sidewalk shall be replaced with 6" Portland cement concrete driveway pavement.

If the driveway grade does not conform to the sidewalk grade, the sidewalk shall be replaced on each side of the driveway in a manner to allow safe use of the sidewalk by pedestrians.

